

- GENERAL NOTES - FLOOR PLANS**
- DRAWINGS AND SPECIFICATIONS ARE COMPLEMENTARY COMPONENTS OF THE CONTRACT DOCUMENTS. REVIEW ALL DRAWINGS AND SPECIFICATIONS FOR THE COMPLETE SCOPE OF WORK. NOTIFY ARCHITECT IMMEDIATELY FOR CLARIFICATION OF INCONSISTENCIES, CONTRADICTIONS, OR OMISSIONS ARE DISCOVERED.
  - DO NOT SCALE DRAWINGS. IF DIMENSIONAL INFORMATION IS REQUIRED AND NOT FOUND, NOTIFY ARCHITECT IMMEDIATELY FOR CLARIFICATION.
  - ALL DIMENSIONS ARE TO COLUMN CENTERLINES, OR CENTERLINES OF METAL STUDS, OR FACE OF FINISHED WALLS OR SURFACES UNLESS NOTED OTHERWISE.
  - WALLS THAT APPEAR TO BE FLUSH WITH SHAFT WALLS AND/OR COLUMN FURROUTS ARE TO BE ALIGNED, UNLESS NOTED OTHERWISE.
  - CORRIDOR WALLS OR ELEMENTS NOTED WITH A SINGLE DIMENSION ARE CONSIDERED ALIGNED, UNLESS NOTED OTHERWISE.
  - REFER TO SHEET A-600 FOR PARTITION TYPES.
  - REFER TO SHEET A-631 FOR ROOM FINISHES.
  - GENERAL CONTRACTOR TO CONFIRM AND COORDINATE FINAL OWNER FURNISHED EQUIPMENT LOCATIONS.
  - ALL INTERIOR PARTITIONS ABUTTED TO EXTERIOR WALLS SHALL HAVE A 2" EXPANSION JOINT. SEE DETAILS: 1/ 2A-A-821 & 2/ 2A-A-822
  - REFER TO MEP DRAWINGS FOR ADDITIONAL MEP SPECIFIC INFORMATION.
  - ALL PENETRATIONS AT EXTERIOR WALL ARE TO BE WATERPROOF.
  - PORTABLE EYEWASH STATION TO BE PROVIDED BY OWNER FOR REQUIRED ROOMS.
  - ALL DOORS IN RATED WALLS ARE TO BE FIRE RATED TO MATCH WALL RATING.
  - GWB PARTITIONS OVER 57'-0" LONG REQUIRE CONTROL JOINT NO MORE THAN 30'-0" O.C.
  - CG = CORNERGUARD
  - DS = DOWNSPOUT
  - REFER TO VIEWS ON A-201 SHEETS FOR CORE AND SHELL DIMENSIONS


- LEGEND - FLOOR PLAN**
- 1 HOUR RATED PARTITION (CODE REQUIRED)
  - 1 HOUR RATED PARTITION (OWNER REQUIRED)

**1** GROUND FLOOR PLAN - PARTIAL - A/B  
1/8" = 1'-0"

6/29/2023 12:15:39 PM Autodesk Docs://Project-CLB2-ACL2A-ARCH.rvt


**HDR**  
HDR, INC.  
1917 SOUTH 67th STREET  
OMAHA, NE 68106  
(402) 399-1000

**EMHT**  
5500 New Albany Road  
Columbus, OH 43054  
P 614.775.4500  
F 614.775.4800  
W www.emht.com

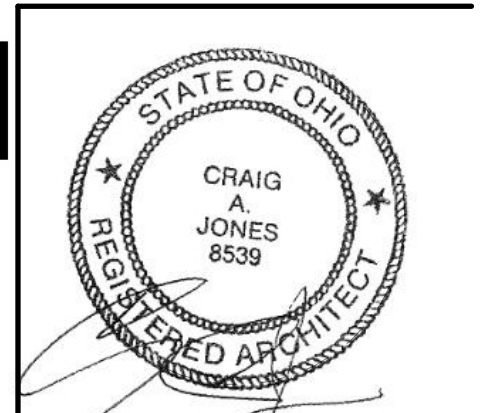

RECEIVED:  
05/25/23  
PCO#: 136

**CONFIDENTIAL CLIENT  
ISSUE FOR CONSTRUCTION**

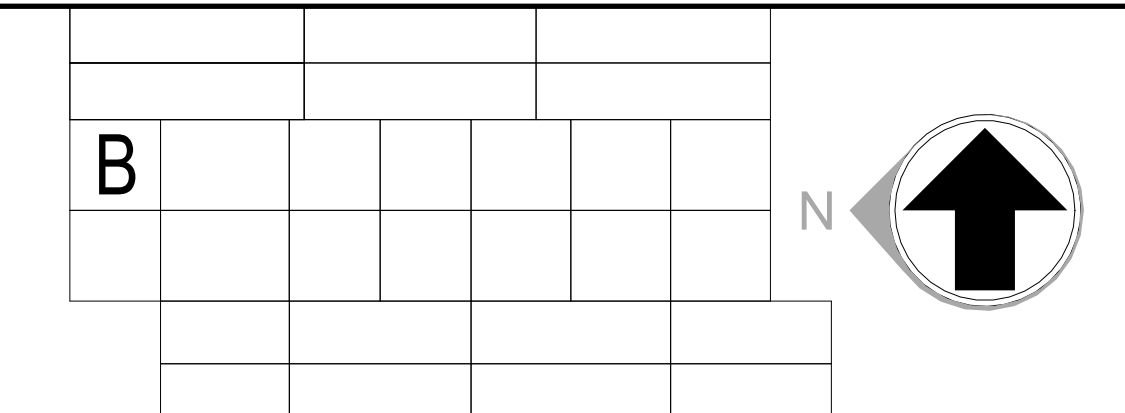

REVISIONS		
NO.	DATE	DESCRIPTION
2.0	2023-02-17	BOP ISSUE FOR CONSTRUCTION
2.3	2023-04-28	BULLETIN 03
2.5	2023-06-23	BULLETIN 05

DRAWN:  
Author  
APPROVED:  
Approver

**CLB2A**  
gPOR 3.2.1 - BULLETIN 02  
Columbus, Ohio

**GROUND FLOOR PLAN - FSA PARTIAL  
(FIT-OUT)**

SCALE: As indicated

SHEET NUMBER:  
**2A-A-251B**

PHASE: BOP IFC

06/23/23

PROJ. NO. Project No. 10339930